

Distance illustrated between boards is less than required 4", however **not to code because railing is climbable.**

Maximum space between spindles is a 4" sphere


All metal (flashing , lag bolts , joist hangers , anchor bolt , pedestal anchor , nuts , washers , nails & screws) must be galvanized.

All wood must be pressure treated within 8" of grade

Minimum height of deck railing is 36". Height may increase on Multi-family structures. (check code)

Must have graspable hand railing

Railing required if deck is 30" or more above grade .

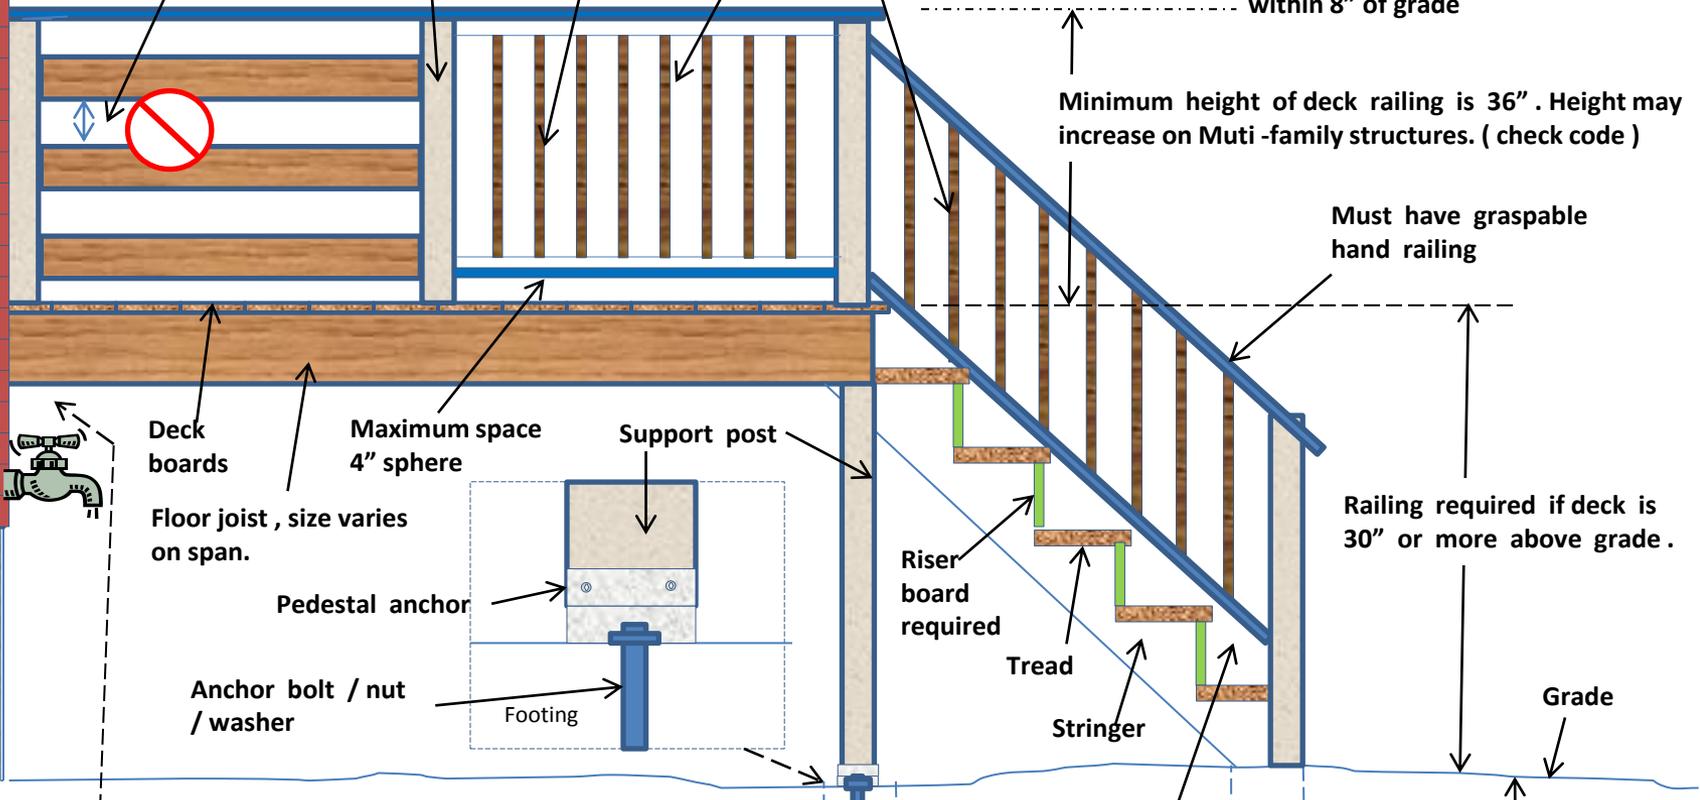

Deck boards

Maximum space 4" sphere

Support post

Floor joist , size varies on span.

Pedestal anchor

Anchor bolt / nut / washer


Footing

Riser board required

Tread

Stringer

Grade

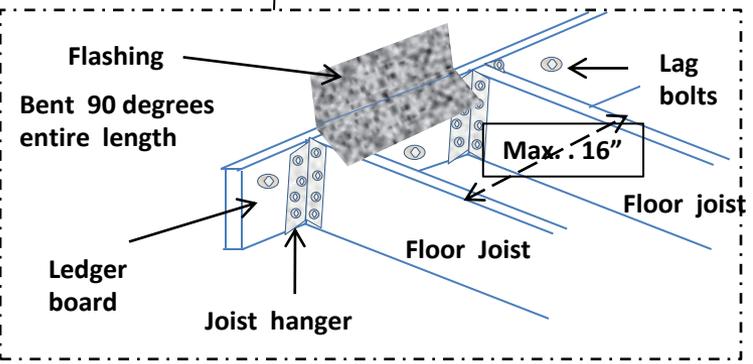

Flashing

Bent 90 degrees entire length

Lag bolts

Max. .16"

Floor joist

Ledger board

Joist hanger

Floor Joist

Maximum space is a 6" sphere

Minimum 42"

Footings

Arnone Building & Remodeling Inc.

44 Virginia Rail Drive , Bethany , Ct. 06524

Established 1973

Home Improvement License # 0550463

E-mail ArnoneBuilding@aol.com

Website ArnoneBuilding.com



Thank you for visiting and hope the information was helpful in your research.

Should you be in need of a home improvement contactor please view my website to learn an epic of information to properly guide you on how to expose dishonest , fraudulent , misleading and unqualified contractors by learning how to divulge their array of tactics , schemes , tricks , deceptions and expose their deficiencies in order to dismiss them and select the ideal contractor with rewards of an successful and enjoyable outcome.

My website has been voted numerous times by the Better Business Bureau as thy best in the State in “Educating the Consumer” regarding the Home Improvement Industry.

Thank you , John Arnone