


Safety Glass code requirements

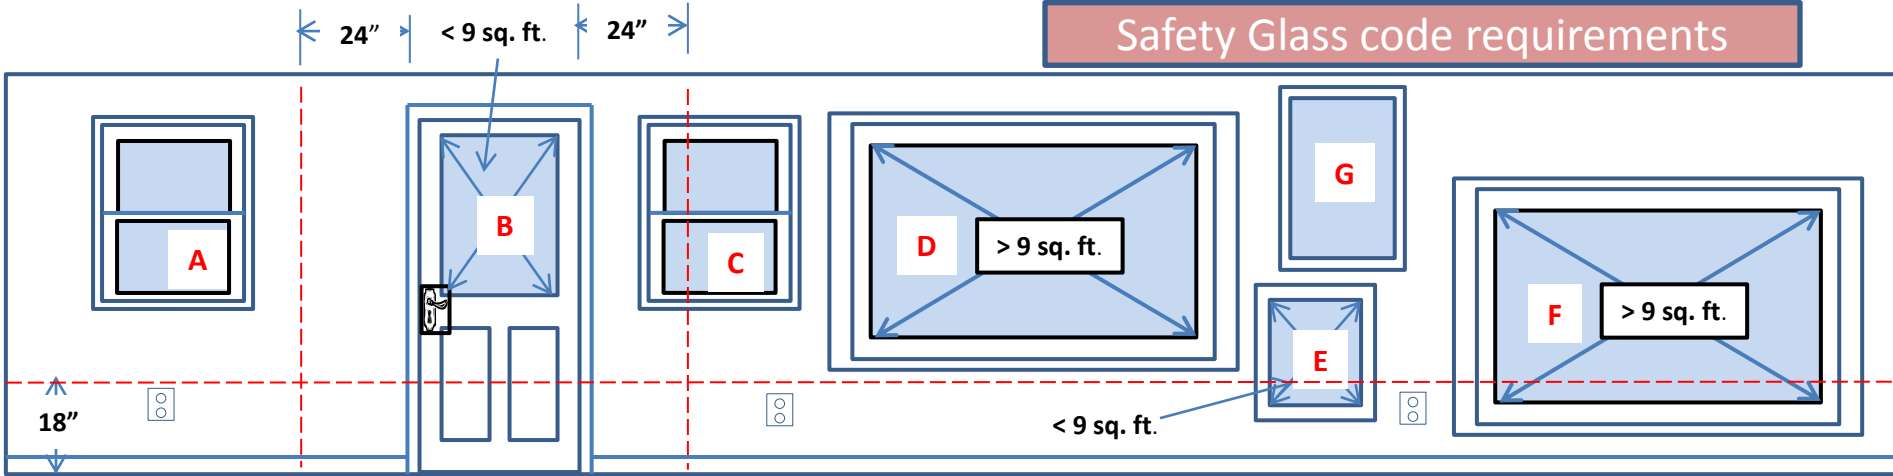

Observation

Difference between both

Reason for safety glass

Window **A + C** same size and height off floor .

Window **D + F** same size , different heights

Window **E + F** are same height off floor (less then 18")

Glass **B + G** are same size , < 9 sq. ft. & more then 18" off floor

Window **A + H** are same size and same height off floor

Windows **H + I** are both in tub area.

Window **J + L** are same size & less then 24" from door.

Window **N + O** are same size & height off floor

Window **M + N + O** same size .Window **M** higher off floor

If Window **M** or **H** was a single hung style window opposed to double hung style widow

Window **A** not required to be safety glass , Window **C** required

Window **D** not required to be safety glass ,Window **F** required.

Window **E** is not required to be safety glass , Window **F** required

One is a window and 1 is for a door . Glass **B** required

Window **A** not required to be safety glass , Window **H** required

Window **I** not required to be safety glass , Window **H** required

Window **j** not required to be safety glass . Window **L** required.

Window **O** not required to be safety glass , Window **N** required

Window **O** not required to be safety glass ,Window **M + N** required.

Top sash stationary opposed to operable

Combination of > then 9 sq. ft. and less then 18" off floor
> then 9 sq. ft.

All entrance doors required to have safety glass


Combination of in a tub and less then 60" off floor
less then 60" above floor in a tub

Combination of within 24" radius with no permanent barrier


Within 60" floor landing (horizontal)

Within 60" floor landing of steps


Only Lower sash required to be safety glass.

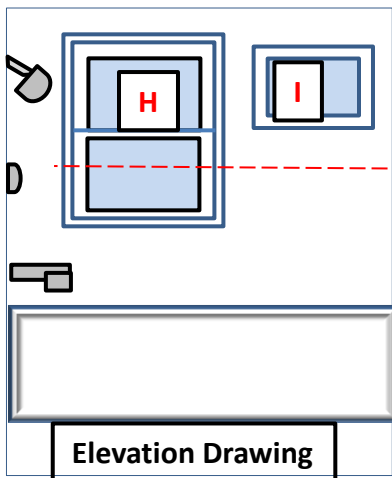

Elevation Drawing

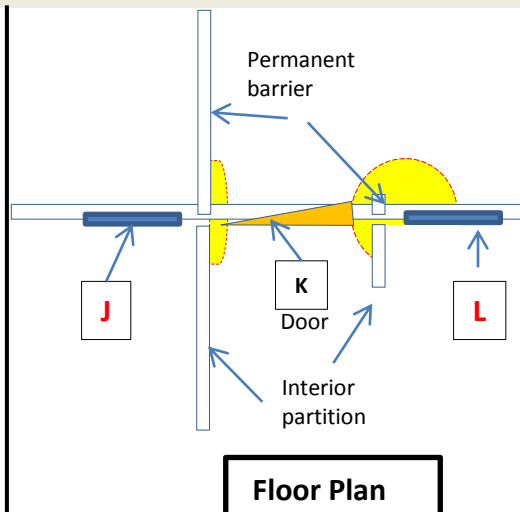

Floor Plan

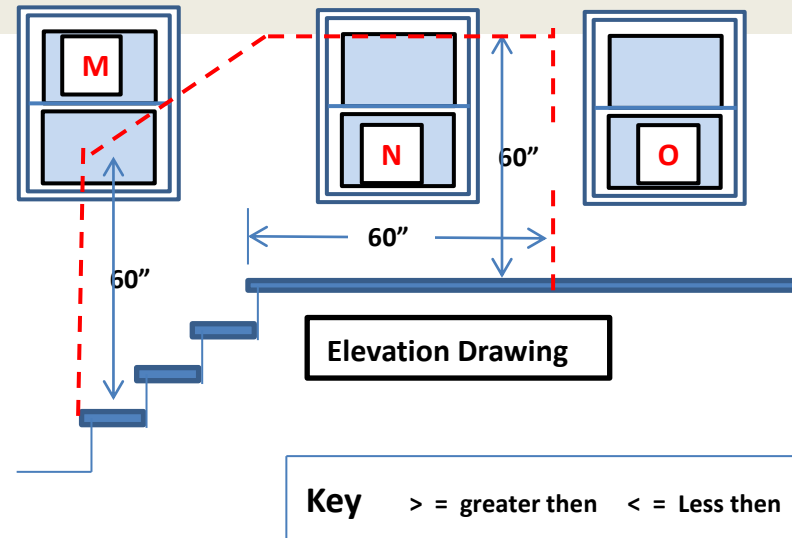

Elevation Drawing

Key > = greater then < = Less then

Arnone Building & Remodeling Inc.

44 Virginia Rail Drive , Bethany , Ct. 06524

Established 1973

Home Improvement License # 0550463

E-mail ArnoneBuilding@aol.com

Website ArnoneBuilding.com



Thank you for visiting and hope the information was helpful in your research.

Should you be in need of a home improvement contactor please view my website to learn an epic of information to properly guide you on how to expose dishonest , fraudulent , misleading and unqualified contractors by learning how to divulge their array of tactics , schemes , tricks , deceptions and expose their deficiencies in order to dismiss them and select the ideal contractor with rewards of an successful and enjoyable outcome.

My website has been voted numerous times by the Better Business Bureau as thy best in the State in “Educating the Consumer” regarding the Home Improvement Industry.

Thank you , John Arnone